


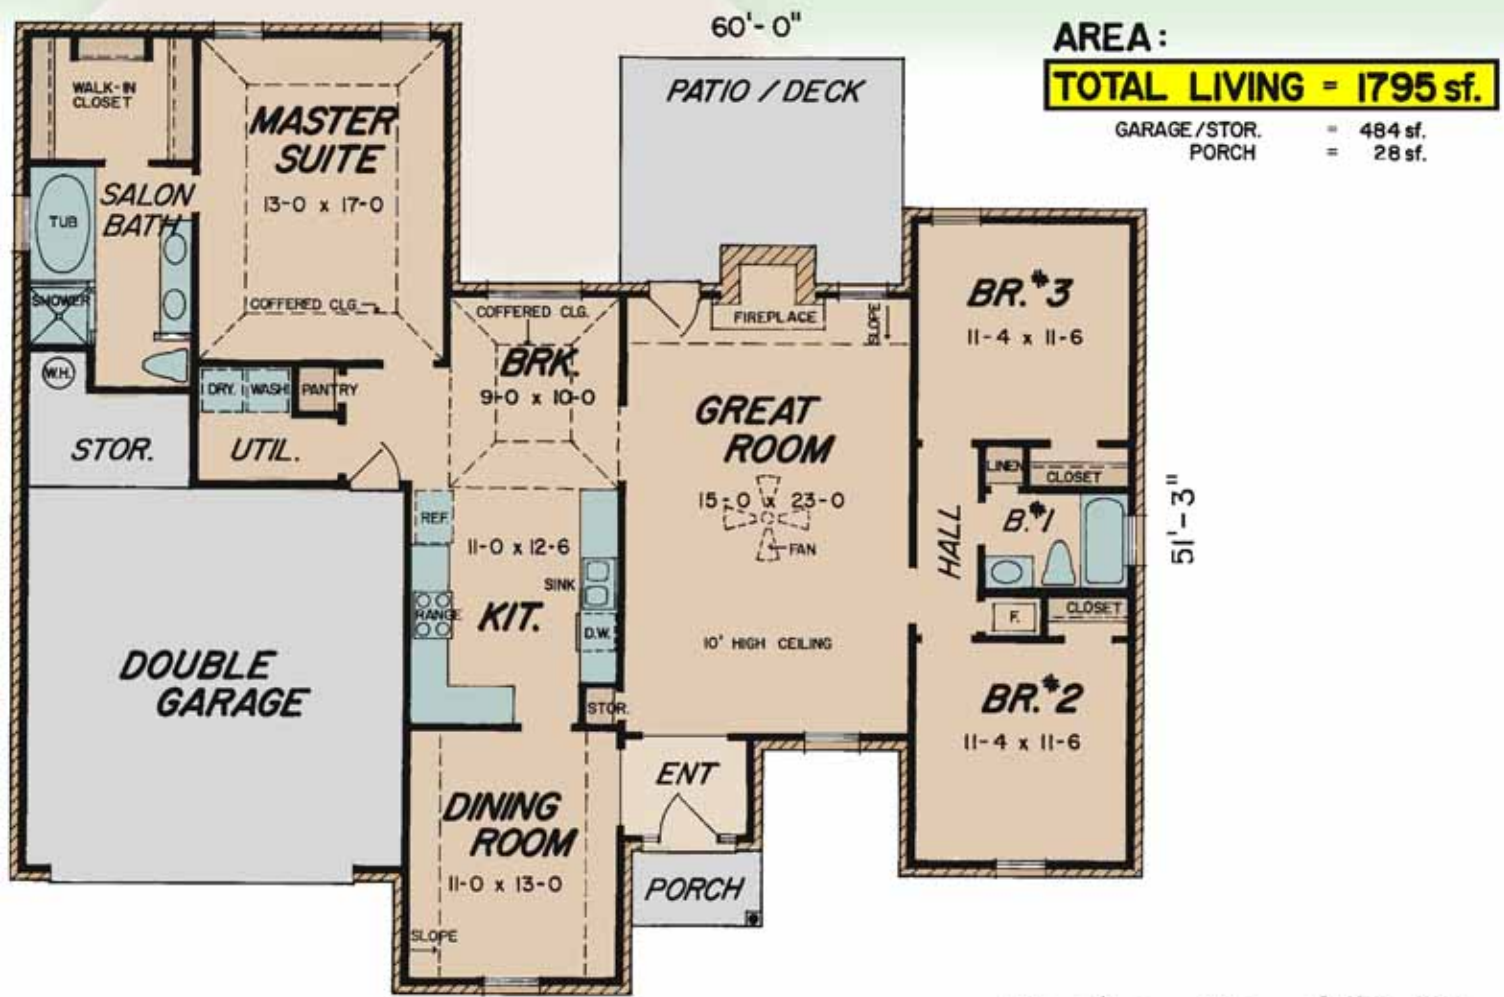

© COPYRIGHT 1990 RALPH JONES & ASSOC.



Design No. A17-57



Ralph Jones

HOME PLANS, L.L.C.

293 WALNUT BEND ROAD SO.
 CORDOVA, TN 38018
 PH. (901) 756-6070

910 GOODMAN ROAD EAST
 SOUTHAVEN, MS 38671
 PH. (662) 349-2776

NOTE:
 PLAN SUBJECT TO CHANGE WITHOUT NOTICE
 CONSTRUCTION MAY VARY FROM ARCHITECT
 ROOM DIMENSIONS ARE FINISHED SIZES
 © COPYRIGHT ALL RIGHTS RESERVED